


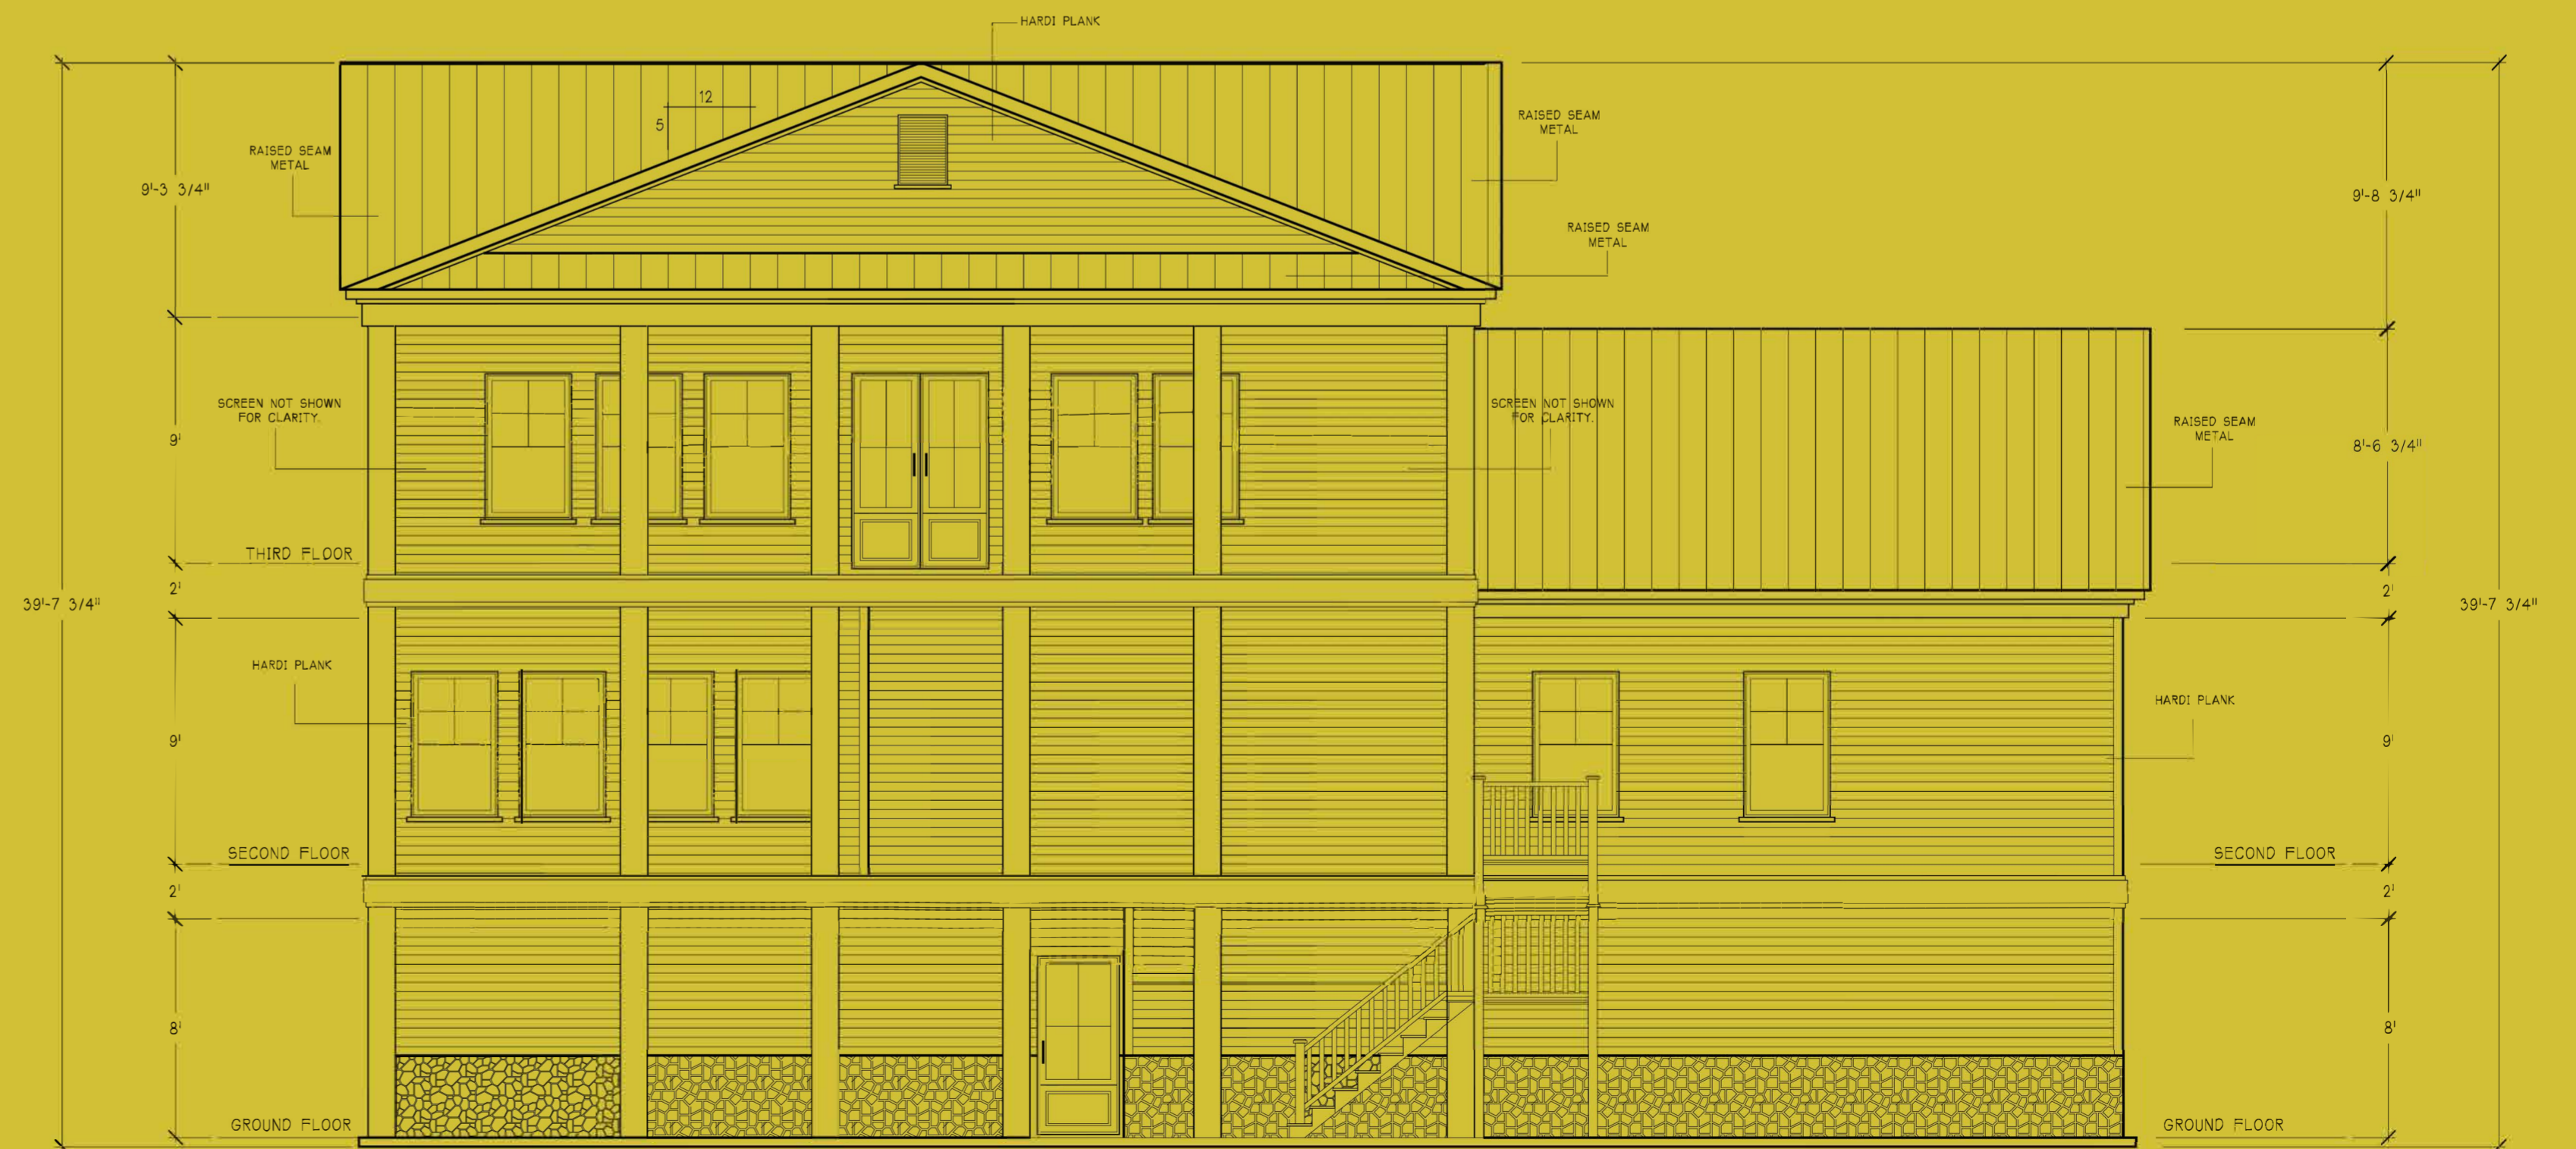


FRONT VIEW

Exterior



First Floor

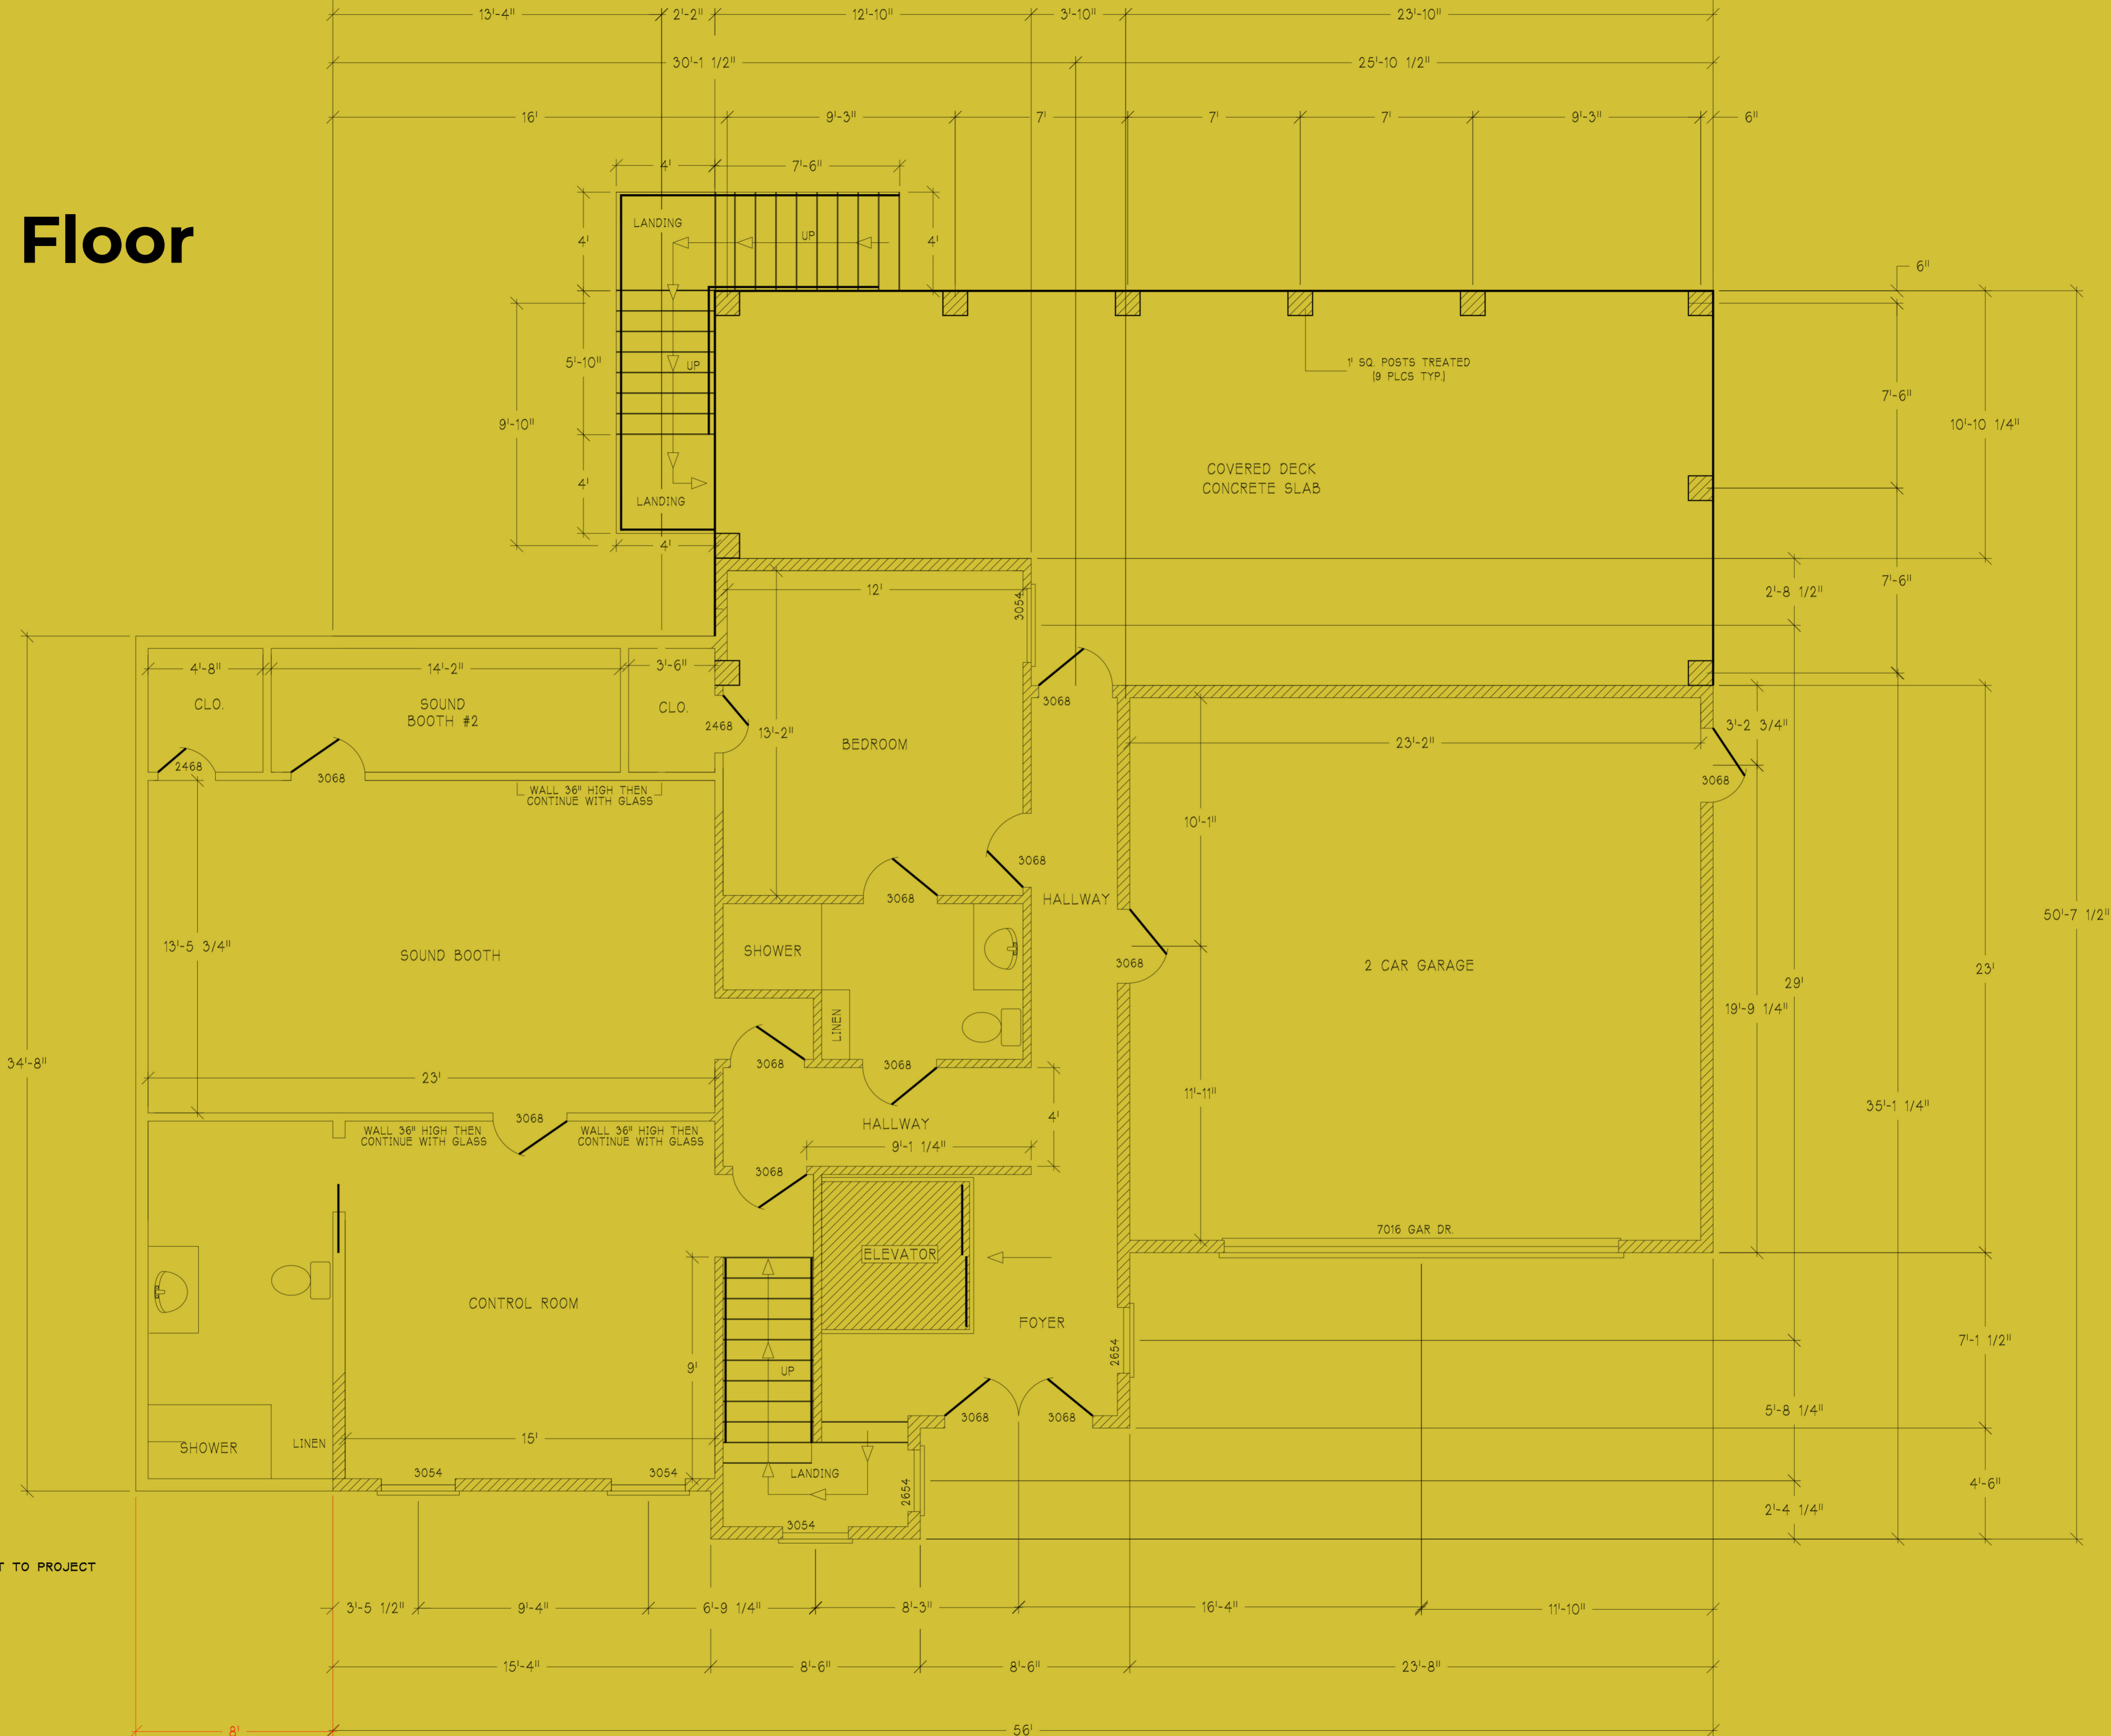

THIS ADDS 544 SQ.FT TO PROJECT

Second Floor



